



Front Elevation




Left Elevation

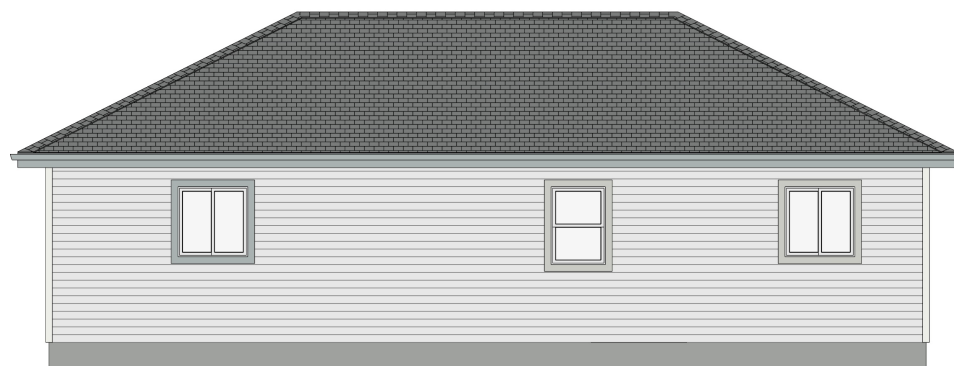

Rear Elevation

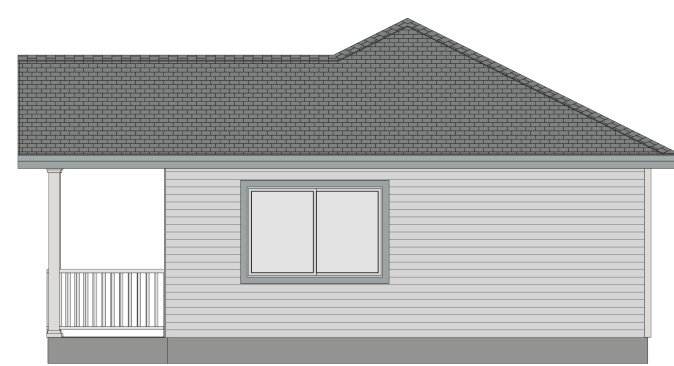

Right Elevation

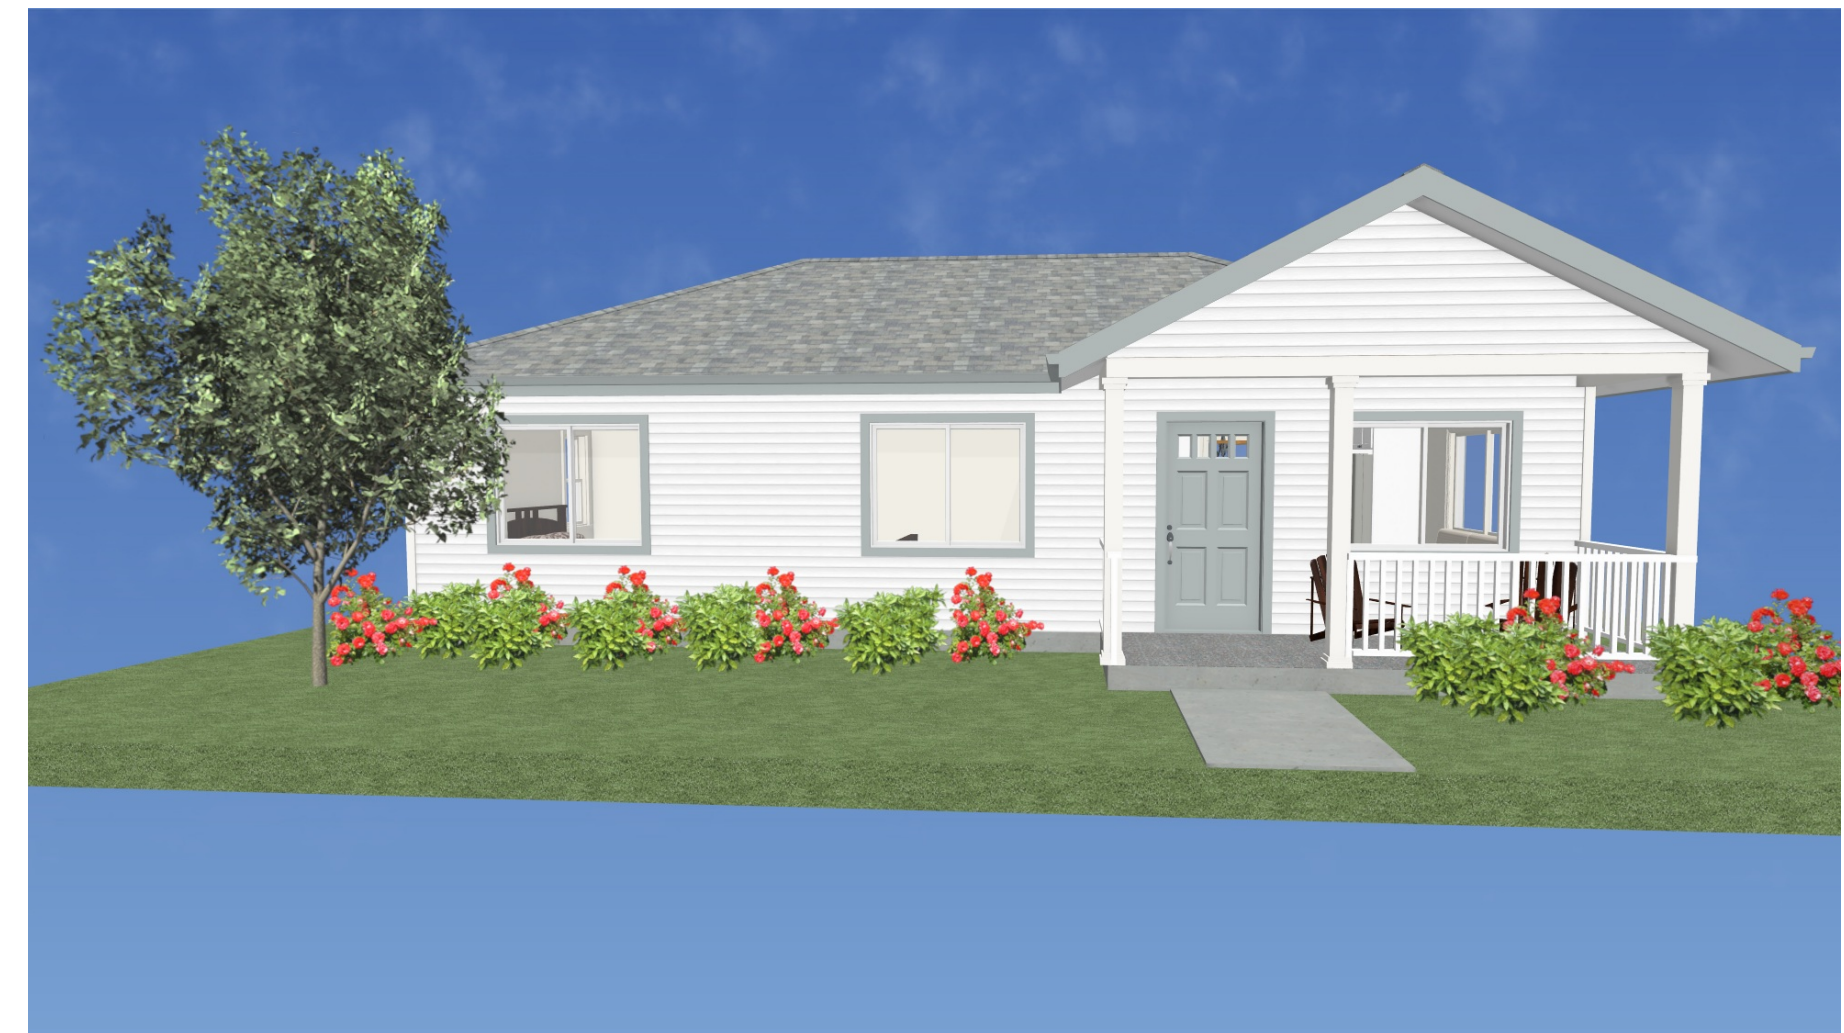

| NO. | DESCRIPTION |
|-----|-------------|
|     |             |
|     |             |
|     |             |

SHEET TITLE:  
Detailed Design

PROJECT DESCRIPTION:  
Adelaide ADU

DRAWINGS PROVIDED BY:  
Studio Point 85

DATE:  
Q1 2023

SCALE:  
Not to Scale

SHEET: 1/1

**A-1**